
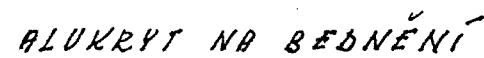


CHODSKÉ NÁM. 1 - PŮDORYS KROVU

ALUKRYT NA BEDNĚNÍ

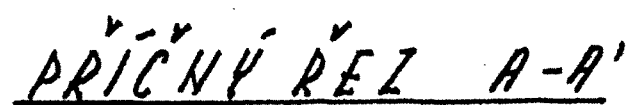

DŘEVĚNÁ BĀŇ


Architectural floor plan of a wooden bathhouse (báň) with a gabled roof. The plan shows the internal layout with various dimensions in millimeters. Key dimensions include a total width of 940 mm and a total depth of 149 mm. The plan includes a central door opening, several windows, and structural elements like beams and rafters. The title "DŘEVĚNÁ BĀŇ" is written at the top.

[illegible]


TRÁTVY HRANĚNÉ TESAŘSKY

3

PŘÍČNÝ ŘEZ E-E'

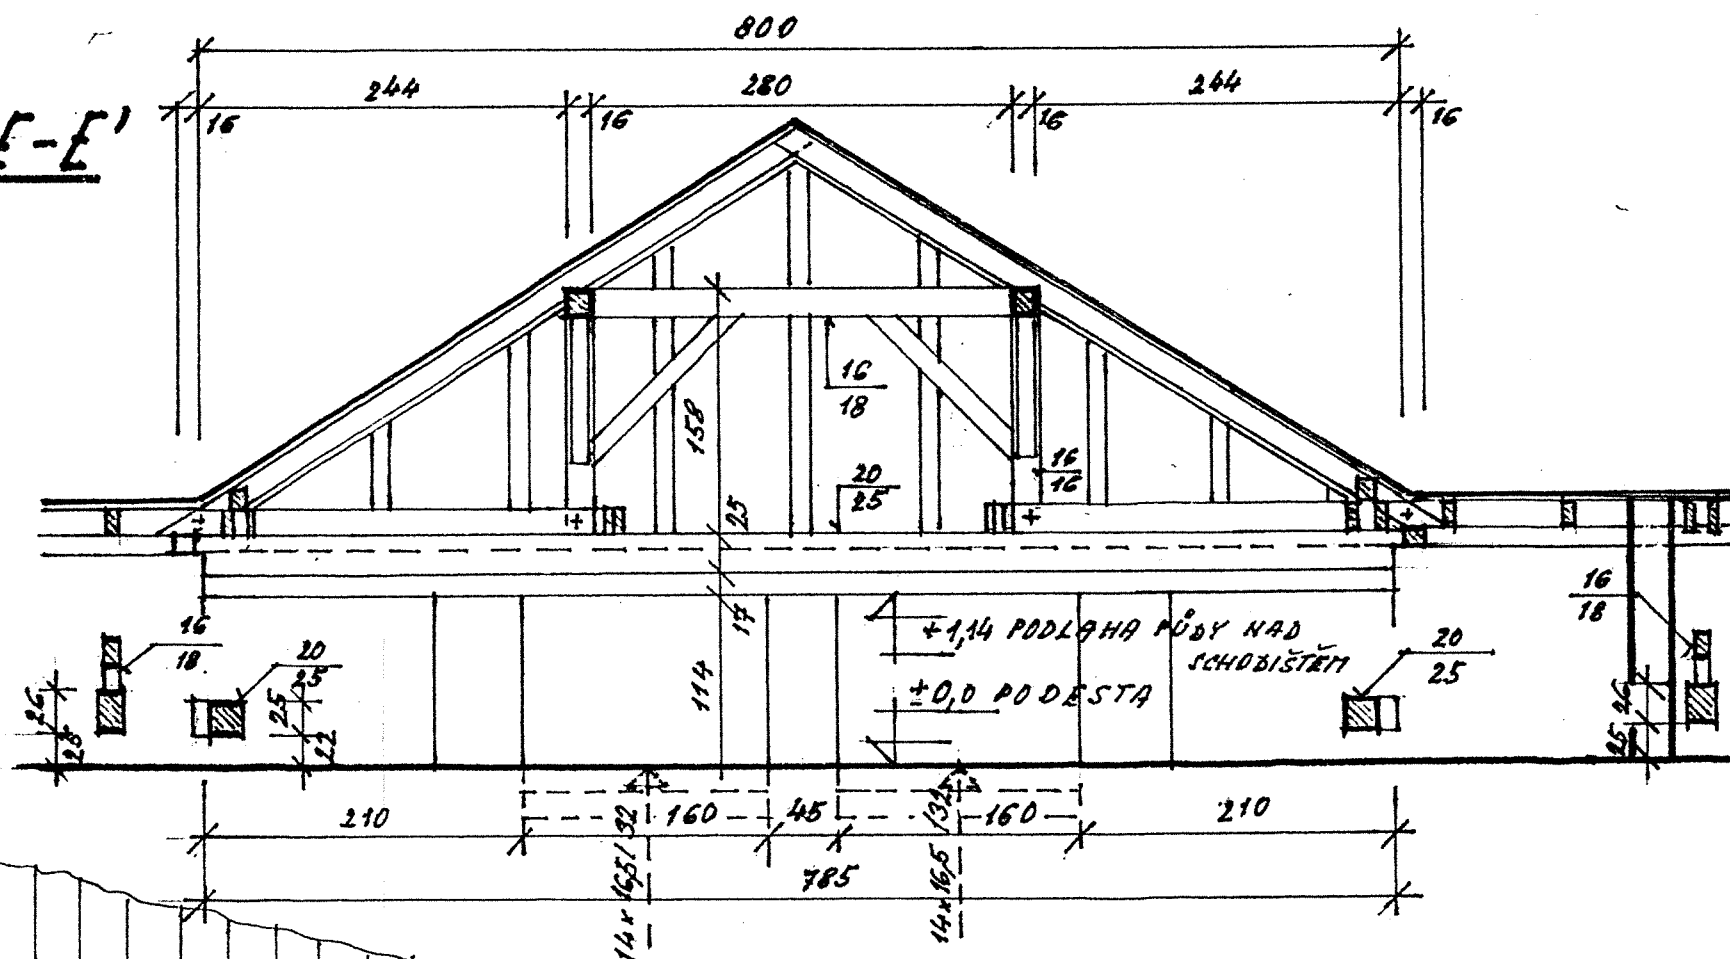


PŘÍČNÝ ŘEZ F-F'

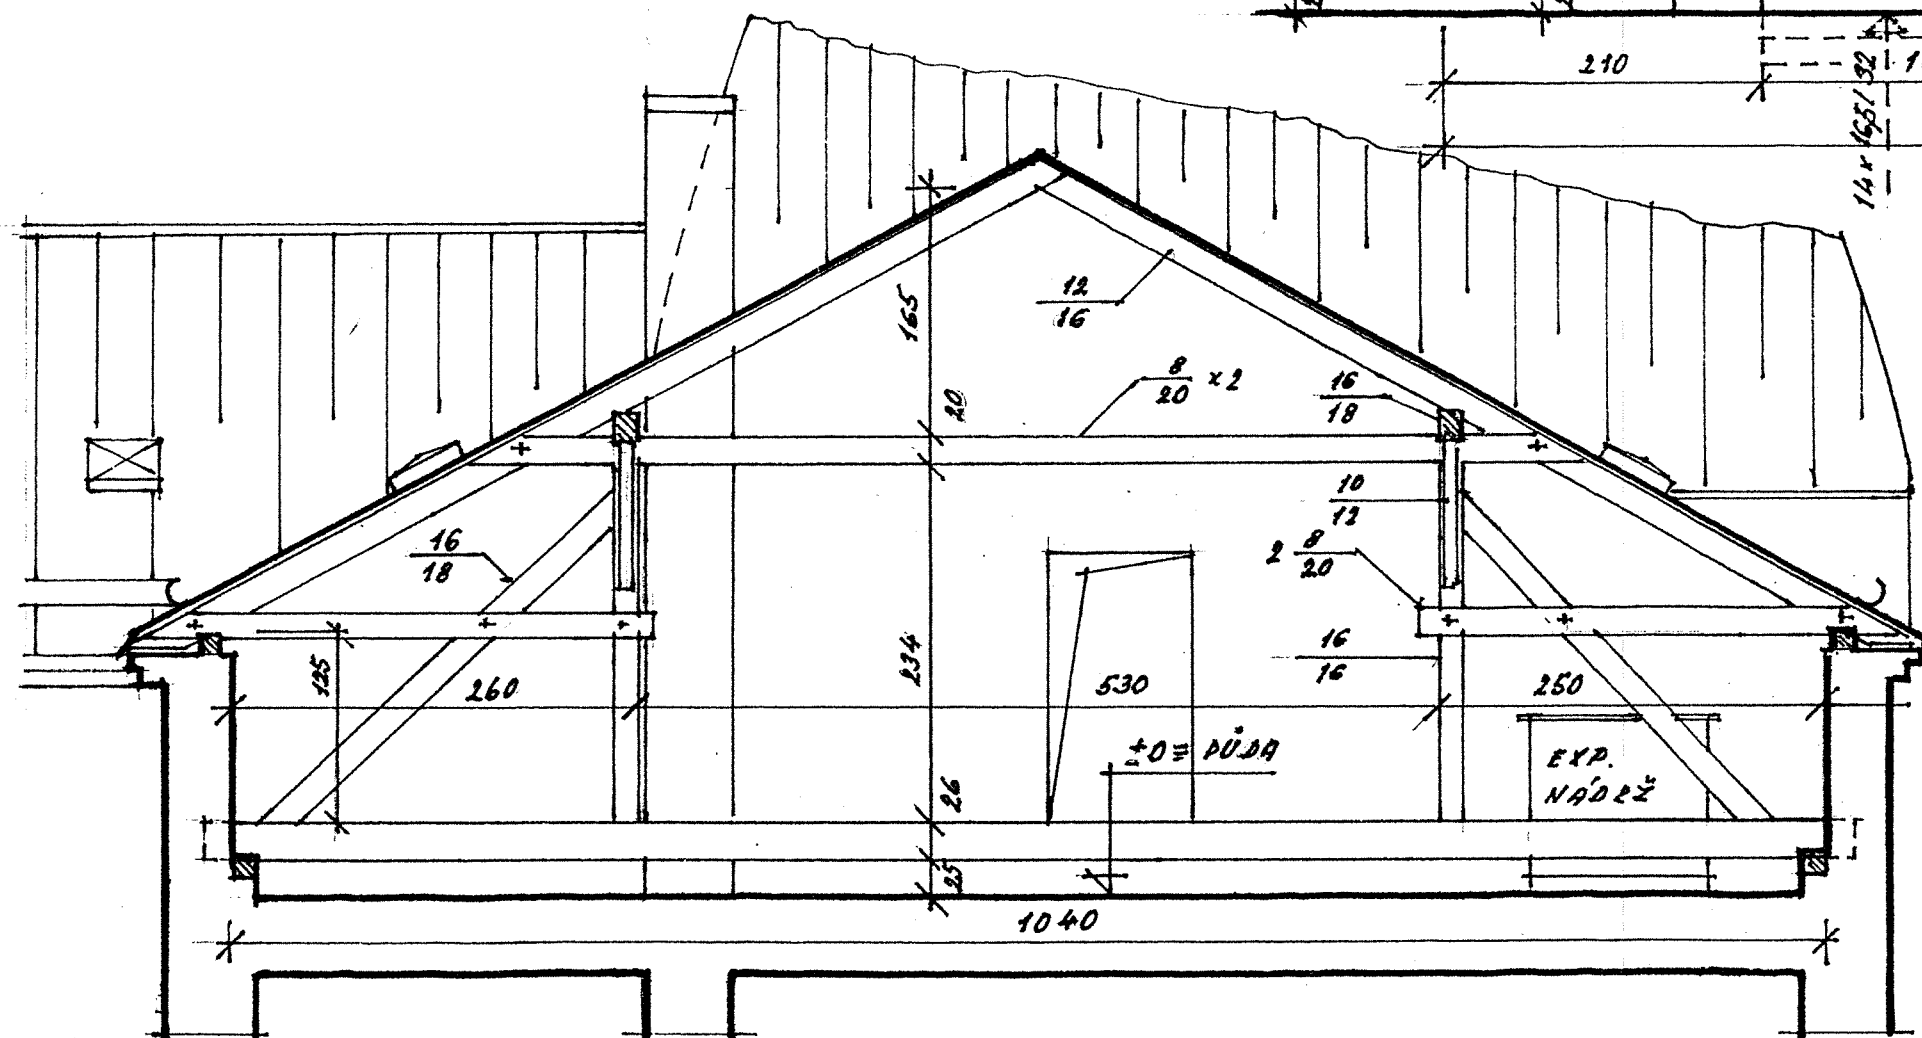

INVESTOR: PF PLZEŇ	ZAMĚŘIL: ING. JAROMÍR JANOUŠEK
NÁZEV AKCE: ZAMĚŘENÍ PŮD. PROSTORU BÝV. 8. ZDŠ	
MÍSTO: PLZEŇ GHODSKÉ NÁMĚSTÍ	HERYTKO: 1:50 [cm]
	Č. VPKRESU 4

PRŮČNÝ ŘEZ H-H'

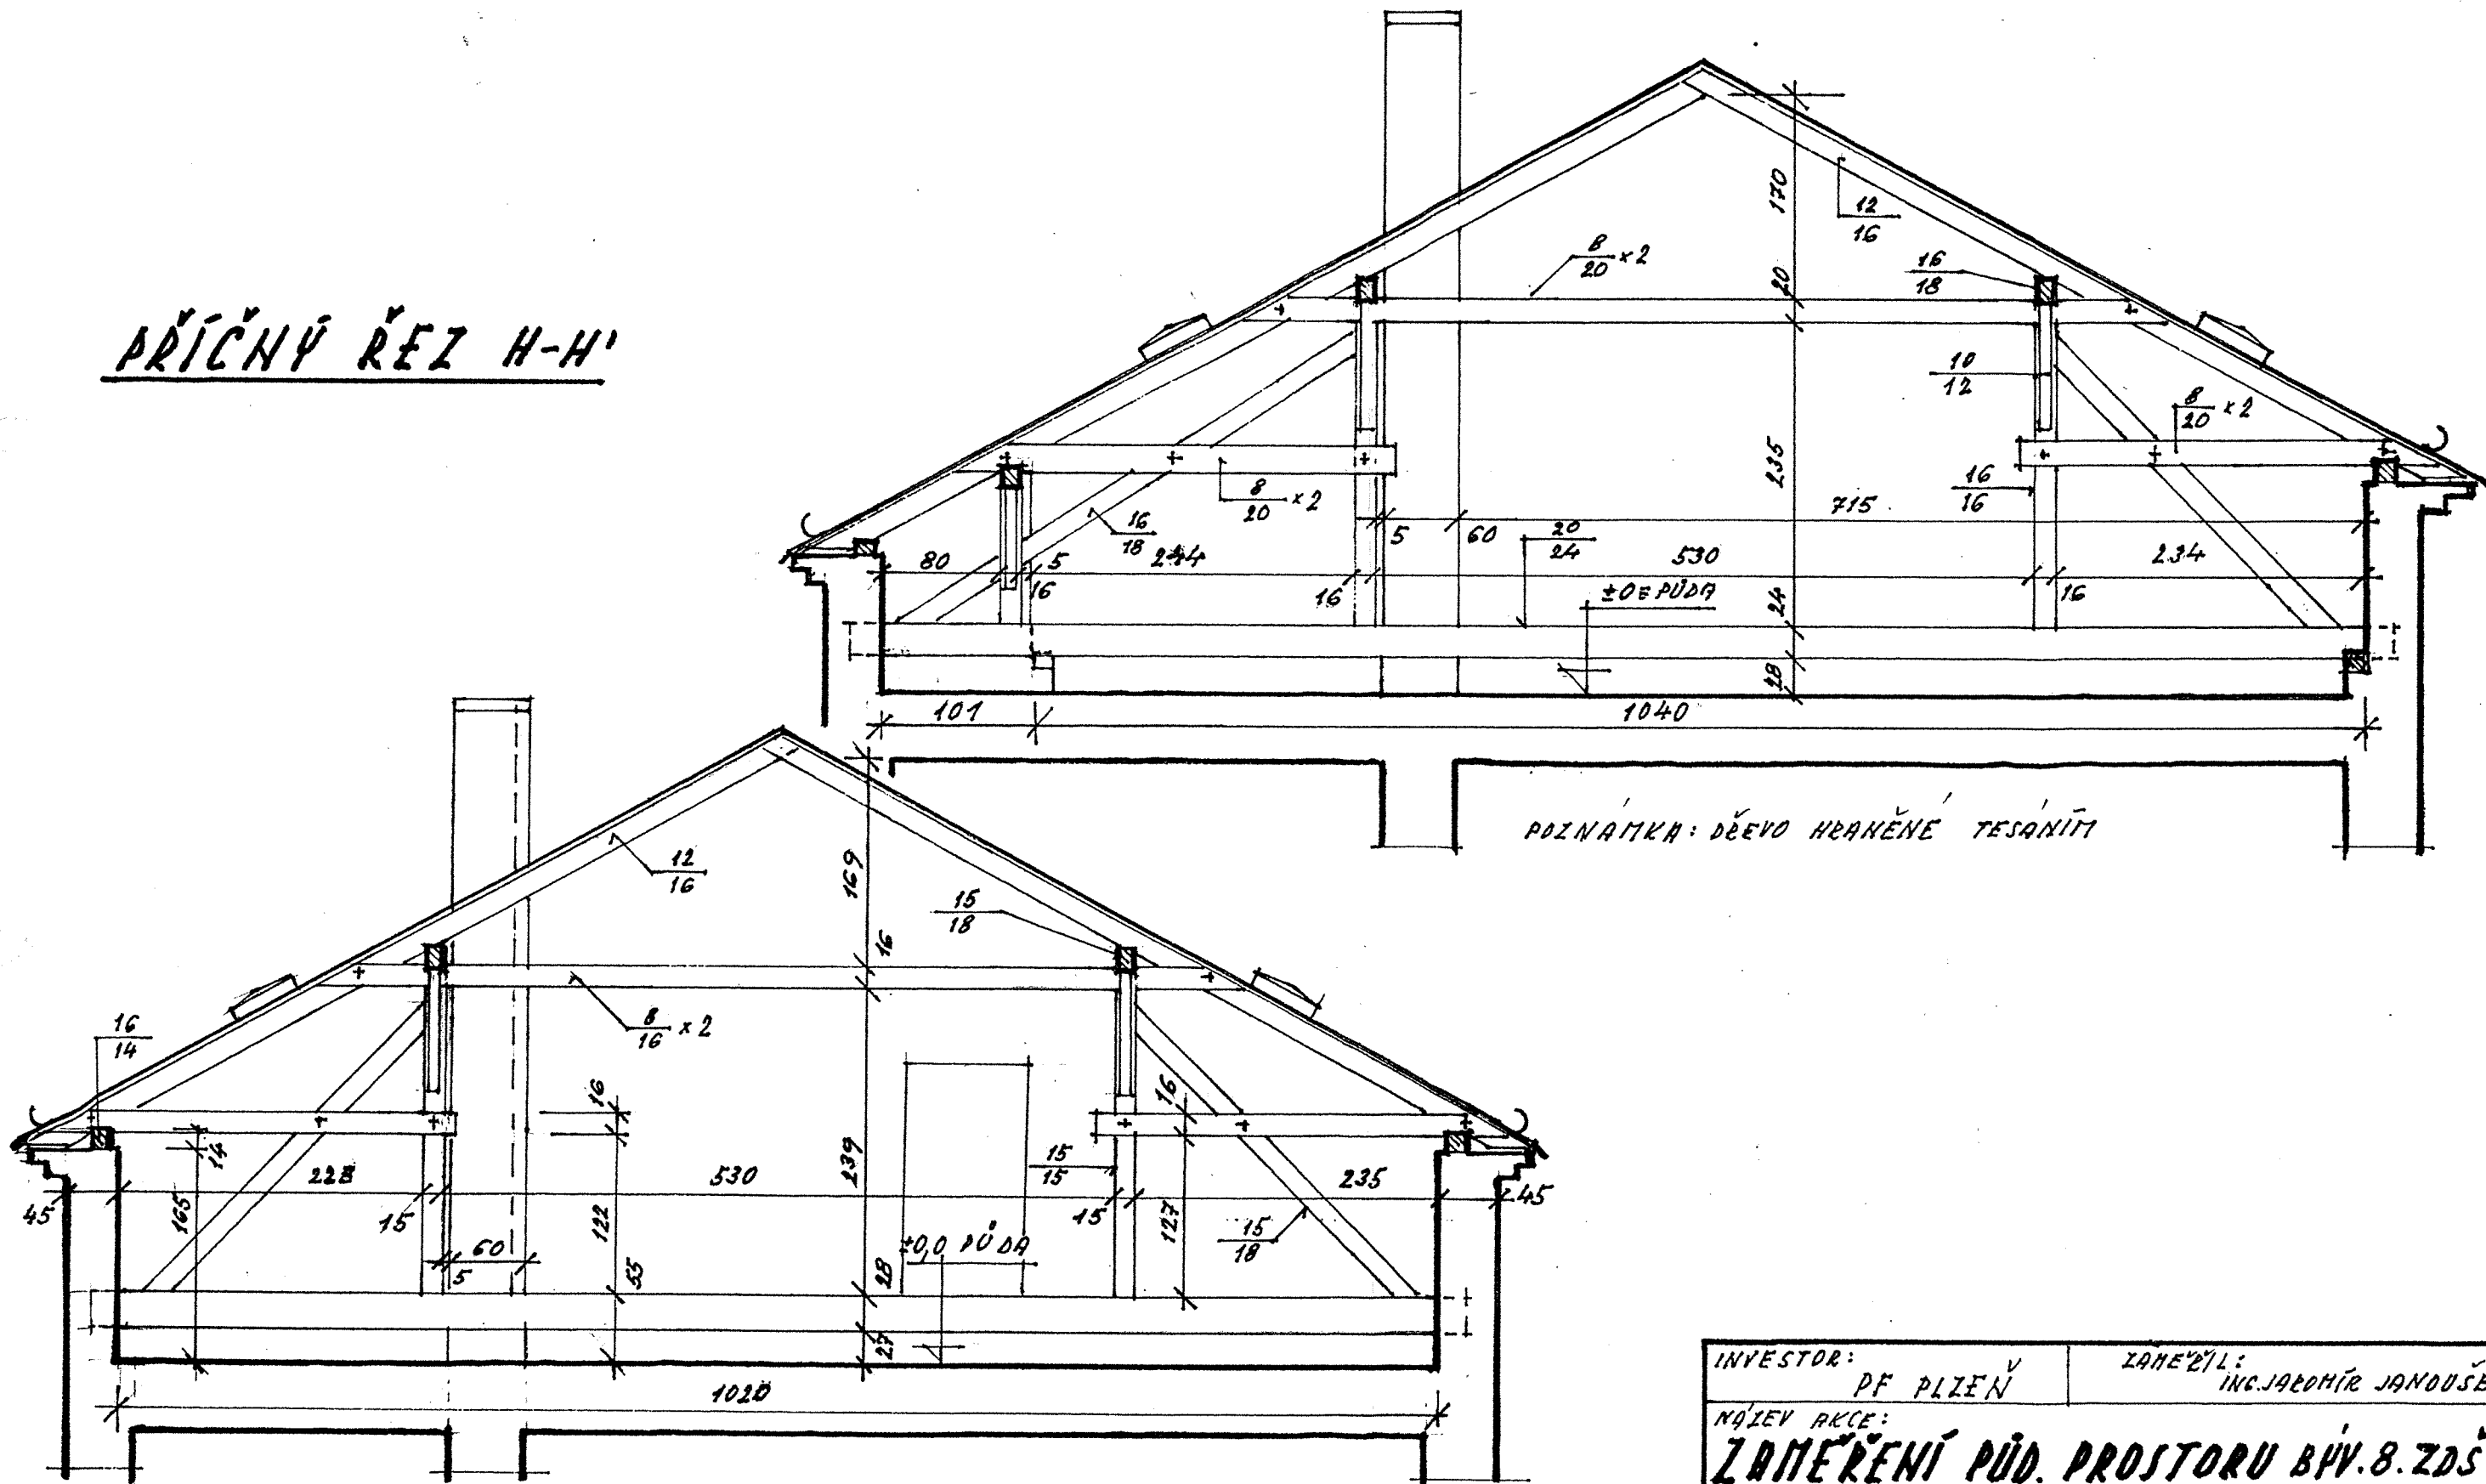

POZNÁMKA: DŘEVO HRANĚNÉ TESANÍM

POZNÁMKA: HRANOLY A TRAMKY REZANE

INVESTOR: PF PLZEŇ ^V	ZAMĚŘIL: ING. JAROMÍR JANOŮŠEK
NÁZEV AKCE: ZAMĚŘENÍ PŮD. PROSTORU BÝV. 8. ZDŠ	
MÍSTO: PLZEŇ 3 - CHODSKÉ NÁMĚSTÍ	MĚŘÍTKO: 1:50 [cm]
	Č. VÝKRESU: 5